
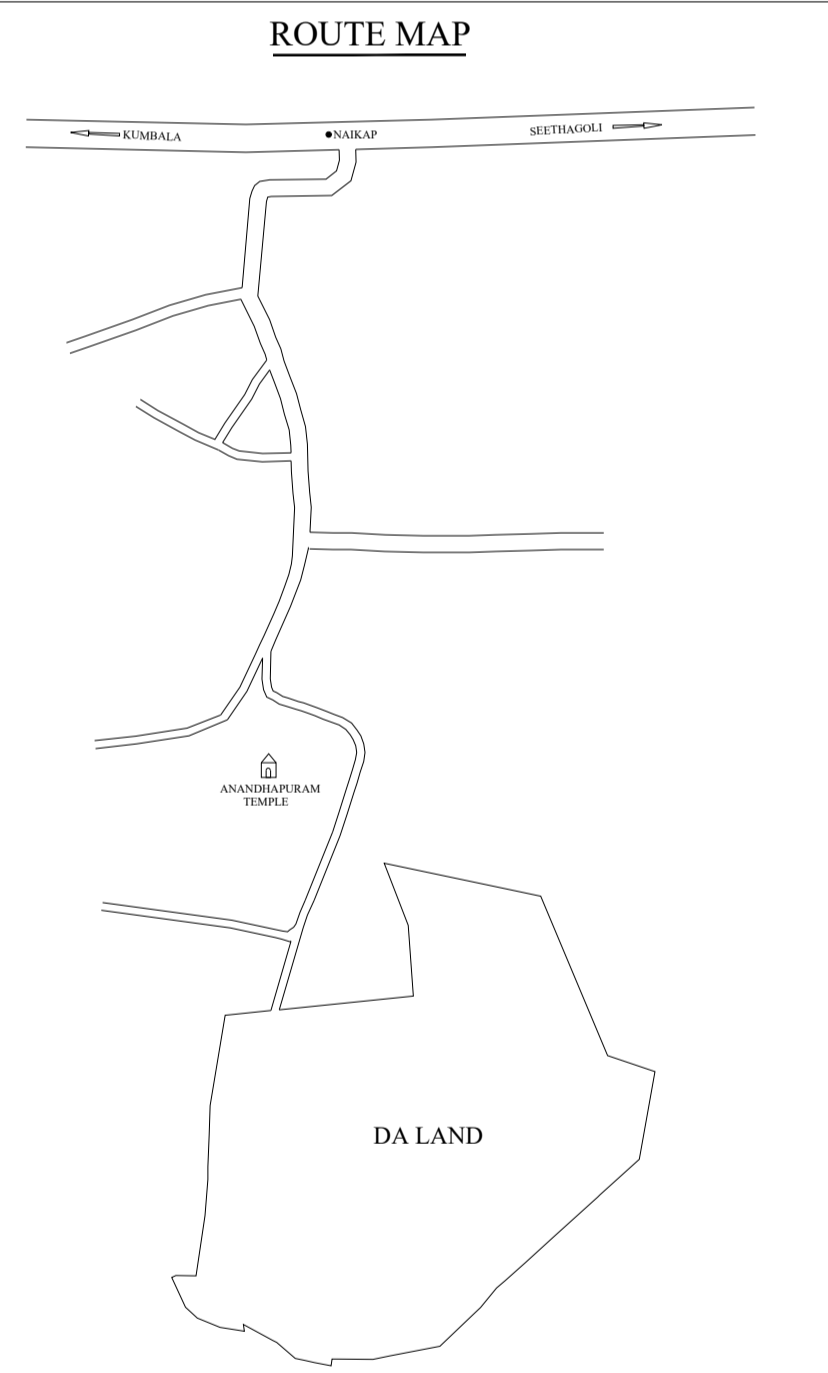
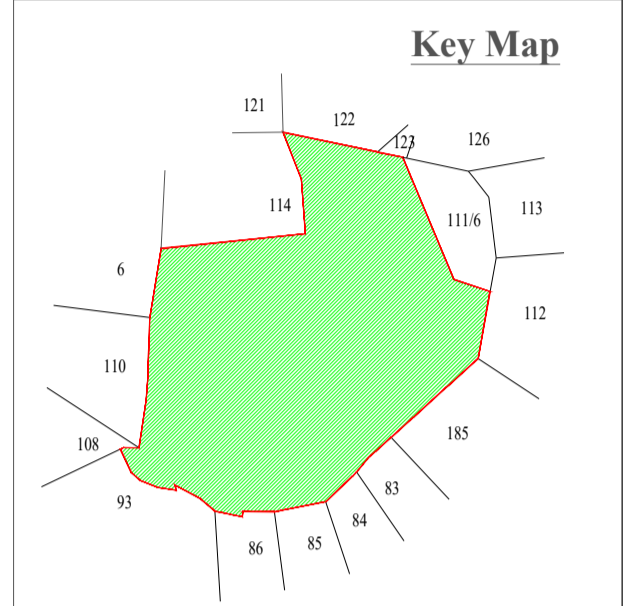
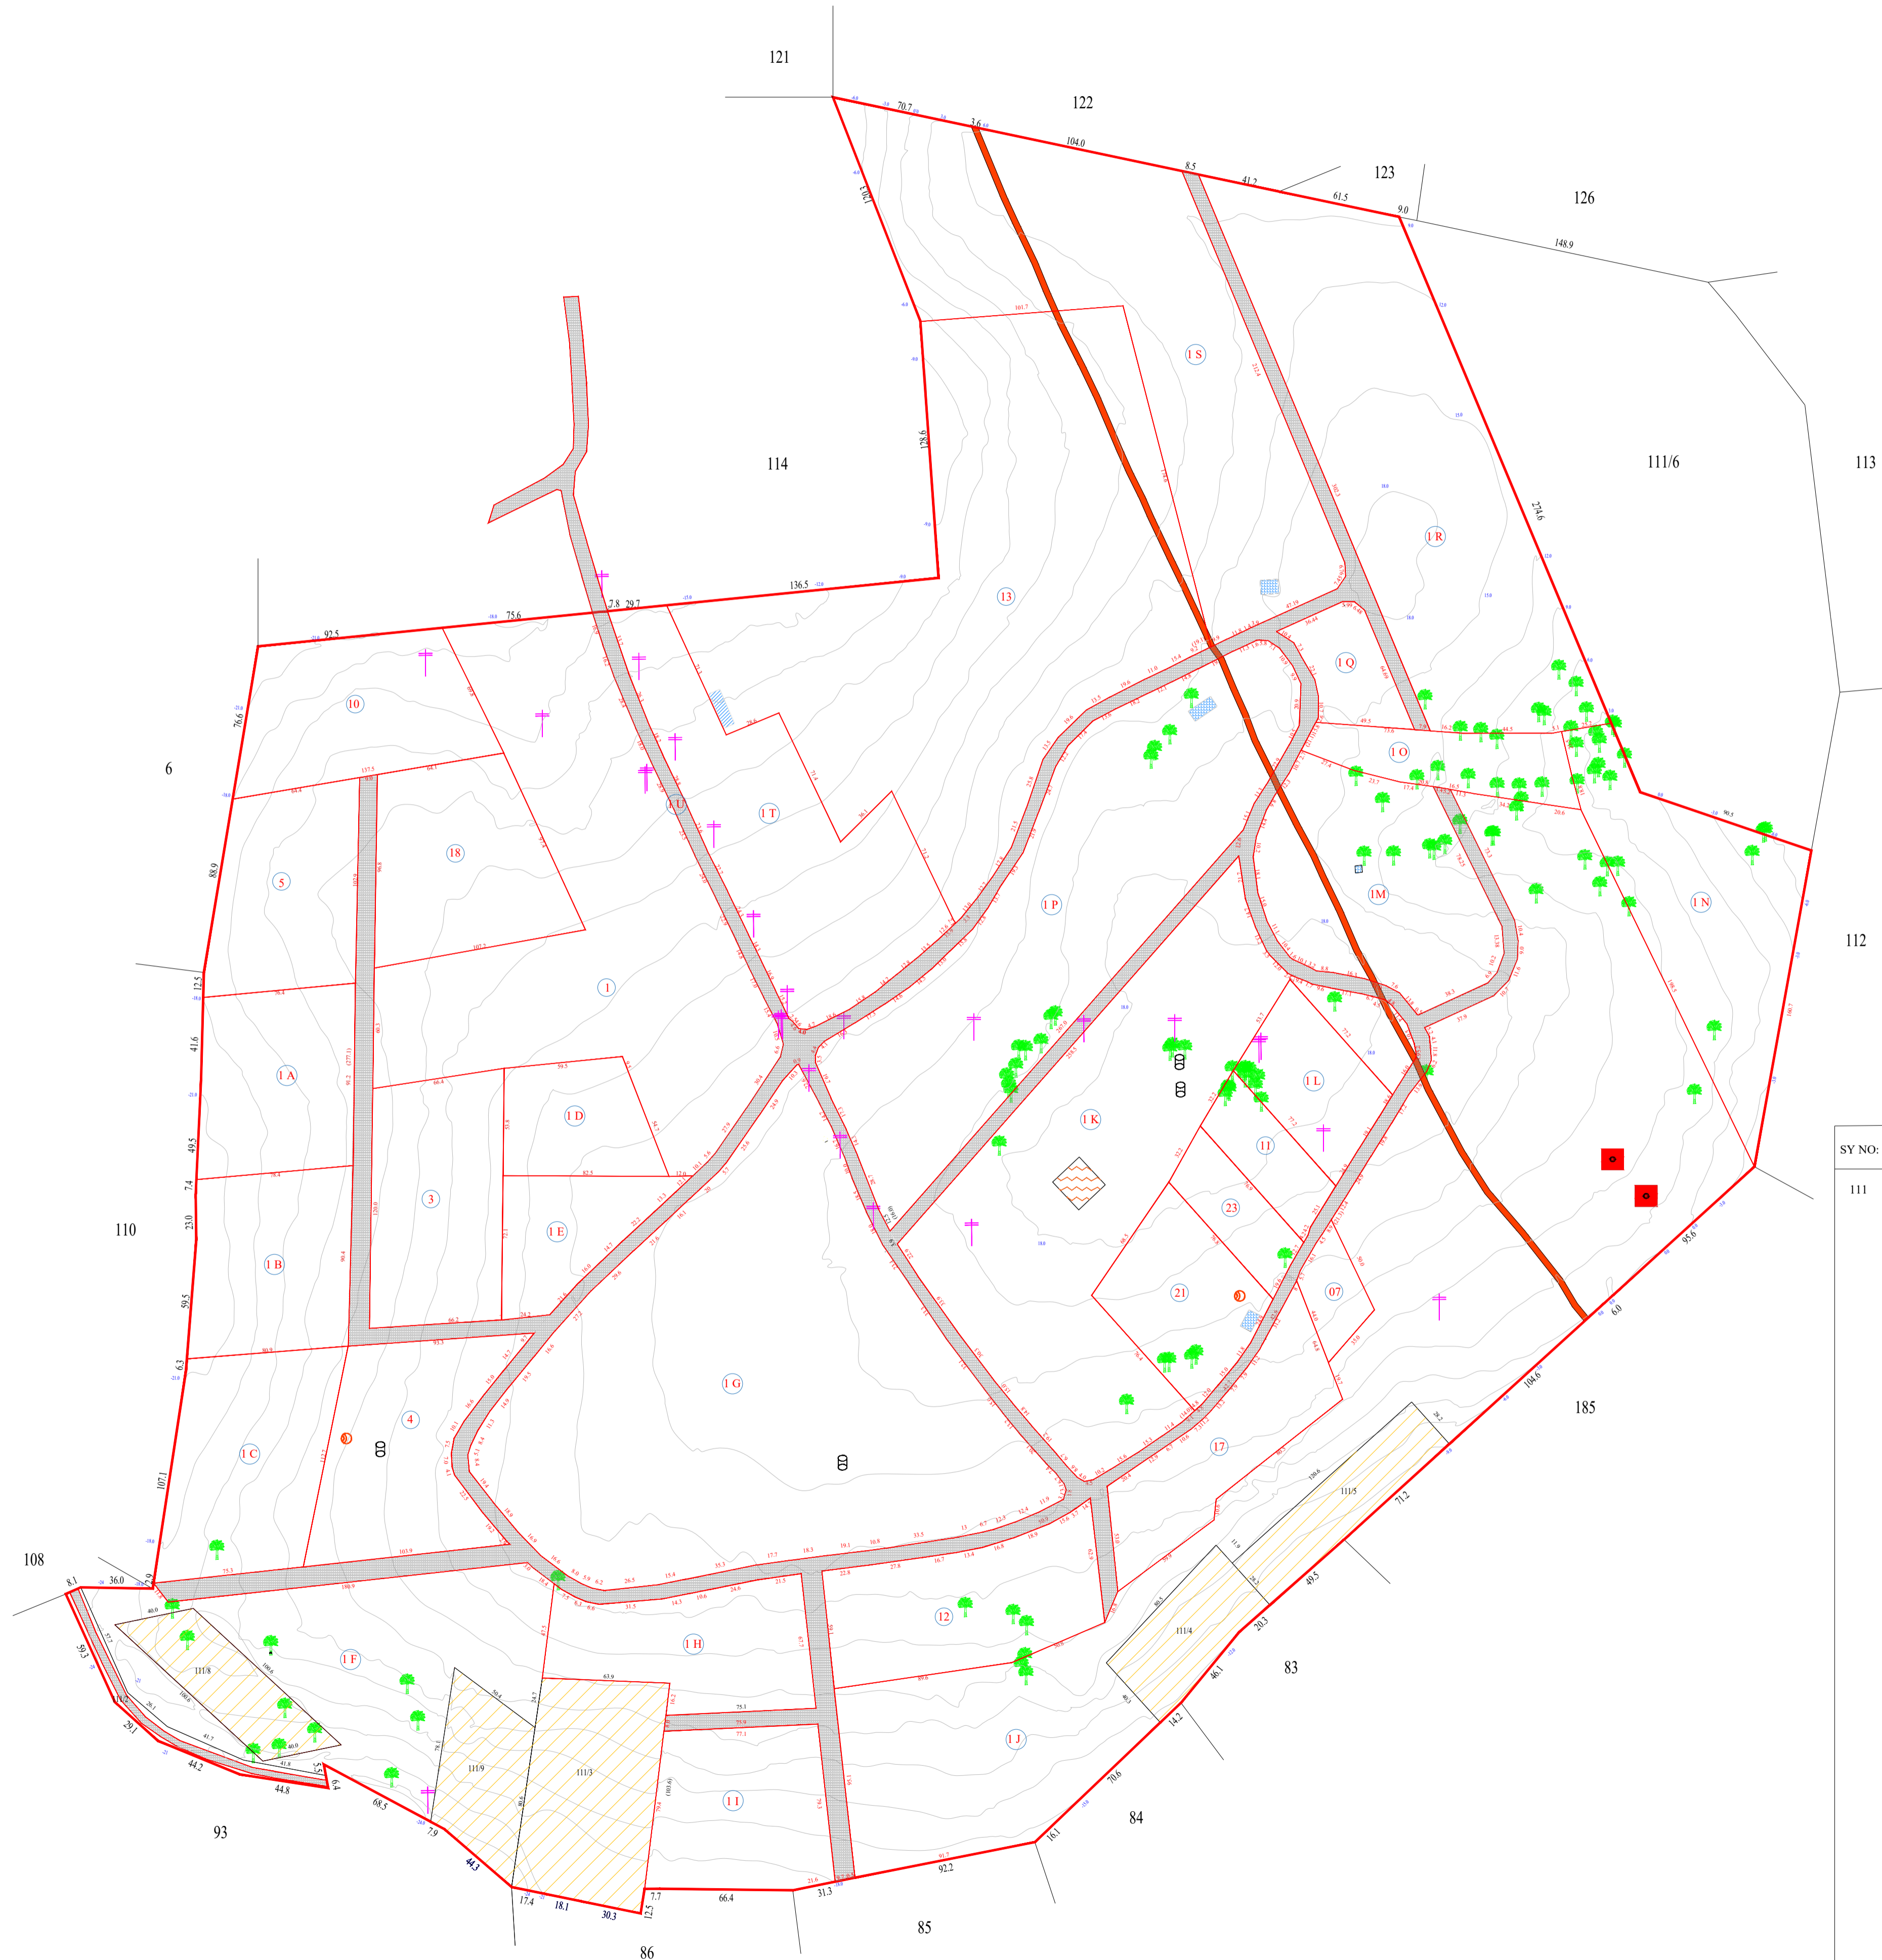


DISTRICT : KASARAGOD
 TALUK : MANJESHWARAM
 VILLAGE : KANNURU
 BLOCK NO : 39
 SURVEY NO: 111/1
 AREA : 45.72 HECTARE

INDUSTRIAL DEVELOPMENT AREA ANANTHAPURAM (DA),KASARAGOD

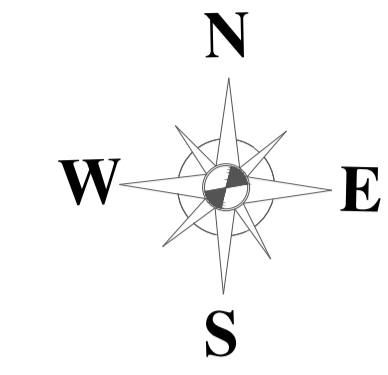

	FIELD BOUNDARY
	SUB DIVISION BOUNDARY
	ROAD
	SHEET ROOF BUILDING
	TILED ROOF BUILDING
	TERRACE BUILDING
	ELECTRICAL POST
	OTHER TREES
	GAIL PIPE LINE
	PRIVATE HOLDINGS
	GPS POINT
	BORE WELL
	WATER TANK

SY NO:	SUB NO:	PLOT NO:	AREA(HTR)	REMARKS
111	1	1 A	0.7004	
		1 B	0.7069	
		1 C	0.8490	
		1 D	0.4070	
		1 E	0.4080	
		1 F	1.4660	
		1 G	4.1300	
		1 H	0.6950	
		1 I	0.6950	
		1 J	5.2400	
		1 K	2.5780	
		1 L	0.3980	
		1 M	1.1010	
		1 N	1.1290	
		1 O	0.3689	
		1 P	2.4672	
		1 Q	0.2431	
		1 R	2.4600	
		1 S	2.4890	
		1 T	1.4032	
		1 U	2.7325	

SY NO:	SUB NO:	PLOT NO:	AREA(HTR)	REMARKS
111	1	1	2.6250	
		3	0.8080	
		4	0.8320	
		5	0.7053	
		7	0.1422	
		10	0.8060	
		11	0.2370	
		12	0.8160	
		13	3.8930	
		17	0.6127	
		18	0.8102	
		21	0.5320	
		23	0.2330	

AREA AS PER RESURVEY : 45.72 HECTARE

AREA AS PER PRESENT :

SCALE 1:1000

CERTIFICATE

BOUNDARIES DEMARKATED AND SURVEYED AS SHOWN BY THE REPRESENTATIVE OF INDUSTRIAL DEPARTMENT OFFICIALS

PREPARED BY: _____

VERIFIED BY: _____

DEPUTY DIRECTOR: _____

NOTE : THIS MAP IS NOT ACCORDANCE WITH THE KERALA SURVEY AND BOUNDARIES ACT 1961